


# *Picker Building at One Washington Center*

PLANS ARE FOR MARKETING PURPOSES  
SUBJECT TO CHANGE WITHOUT NOTICE  
ROOM SIZES AND SQUARE FOOT  
CALCULATIONS ARE APPROXIMATE

## FIRST FLOOR PLAN VIEW

SCALE: 1/16" = 1'-0"

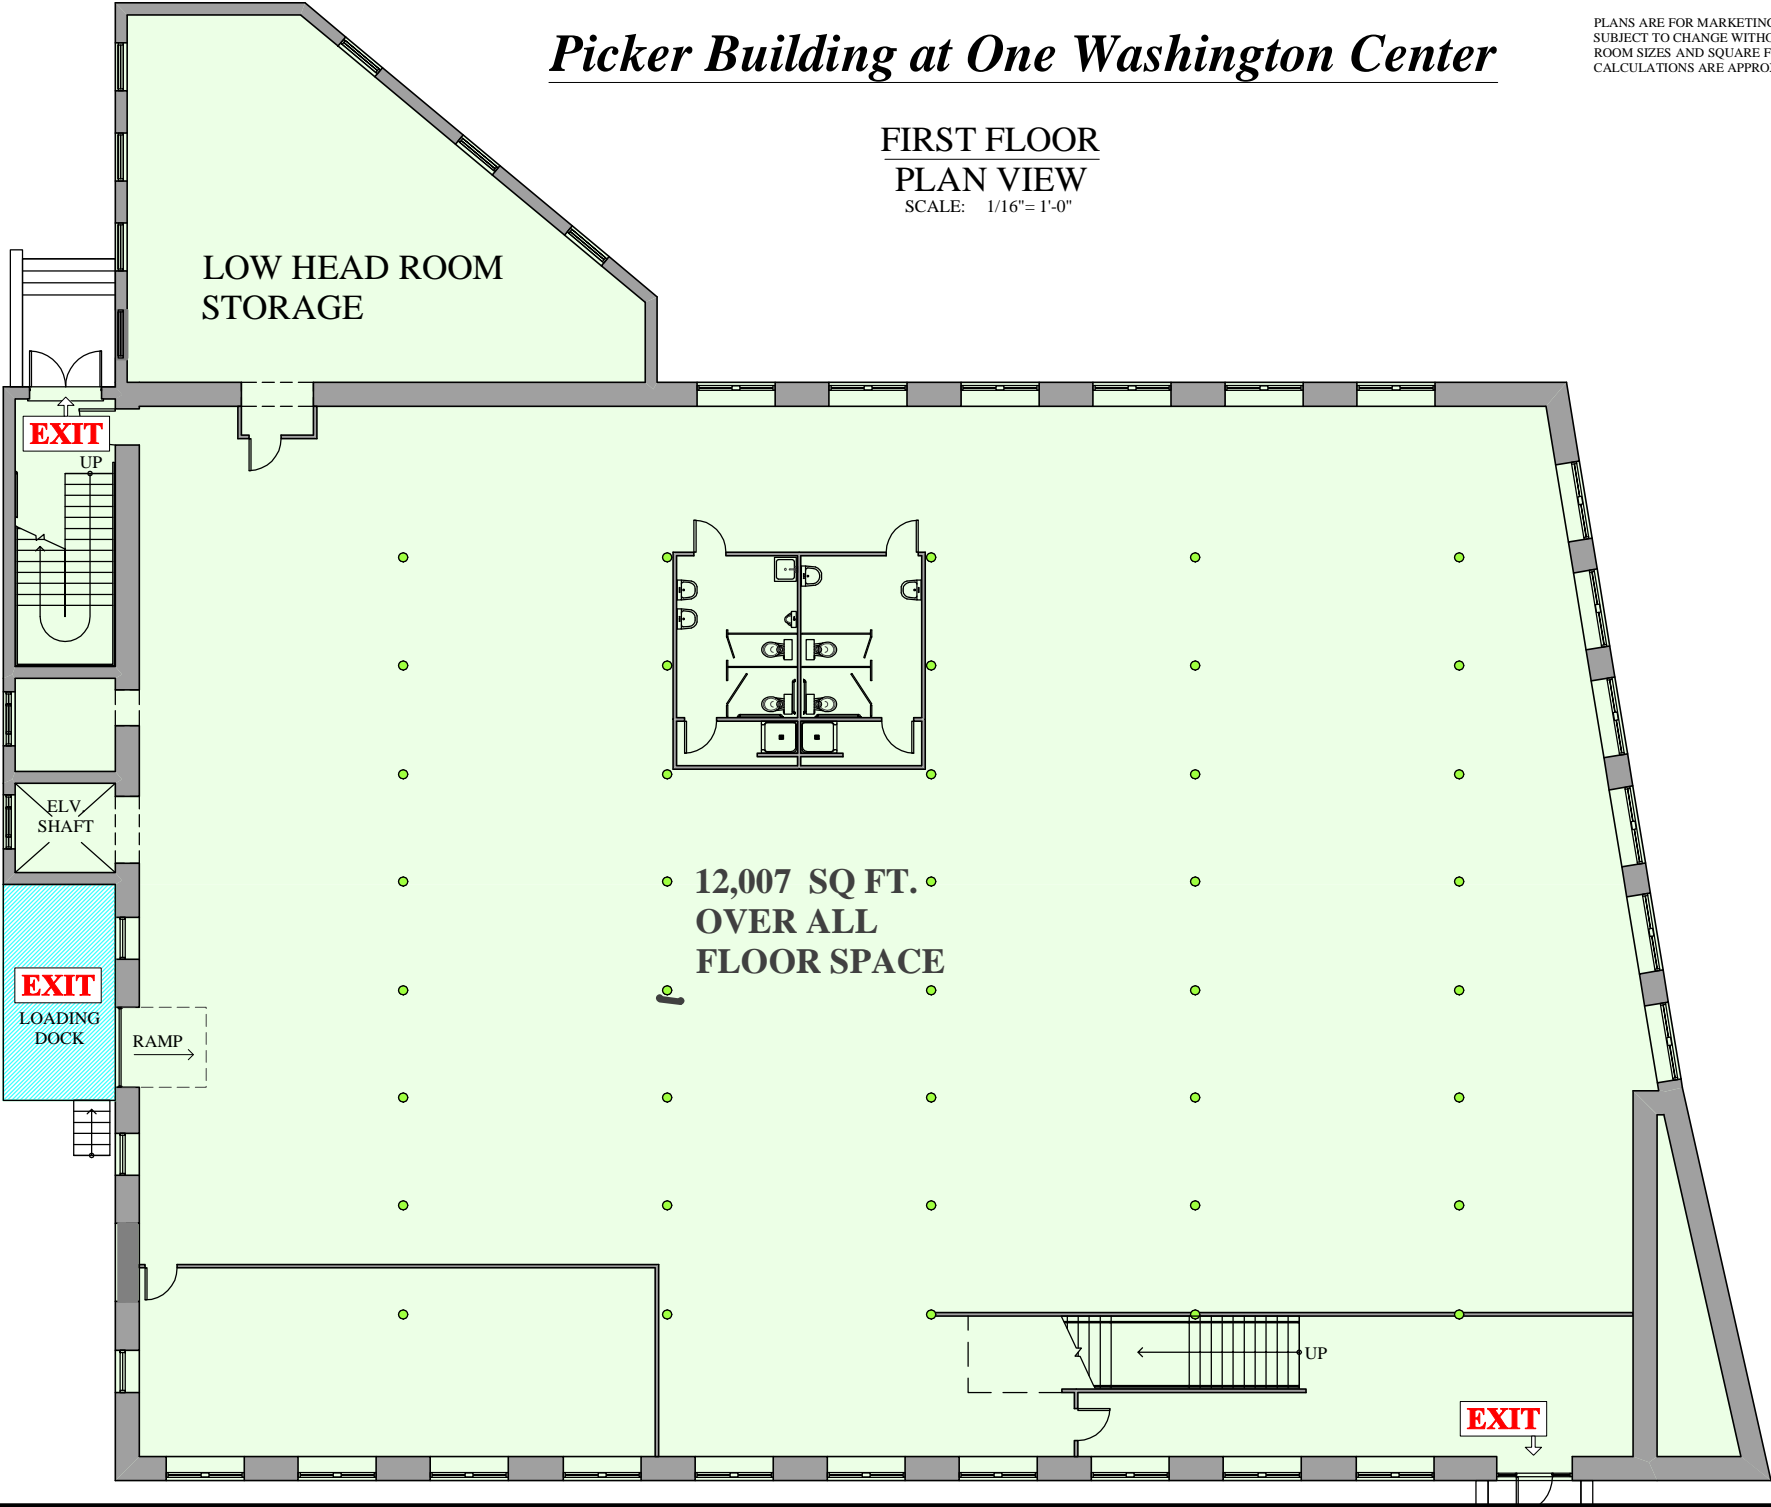

LOW HEAD ROOM  
STORAGE

**EXIT**

UP

ELV  
SHAFT

**EXIT**

LOADING  
DOCK

RAMP

12,007 SQ FT.  
OVER ALL  
FLOOR SPACE

**EXIT**

UP

# *Picker Building at One Washington Center*

PLANS ARE FOR MARKETING PURPOSES  
SUBJECT TO CHANGE WITHOUT NOTICE  
ROOM SIZES AND SQUARE FOOT  
CALCULATIONS ARE APPROXIMATE

## SECOND FLOOR PLAN VIEW

SCALE: 1/16"=1'-0"

